

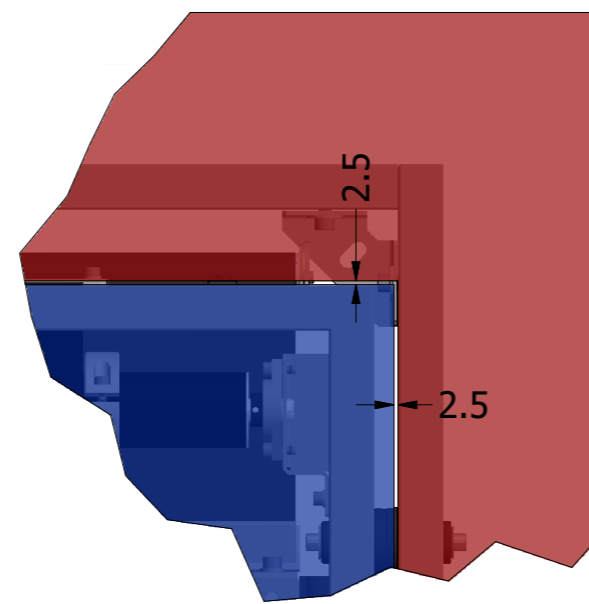
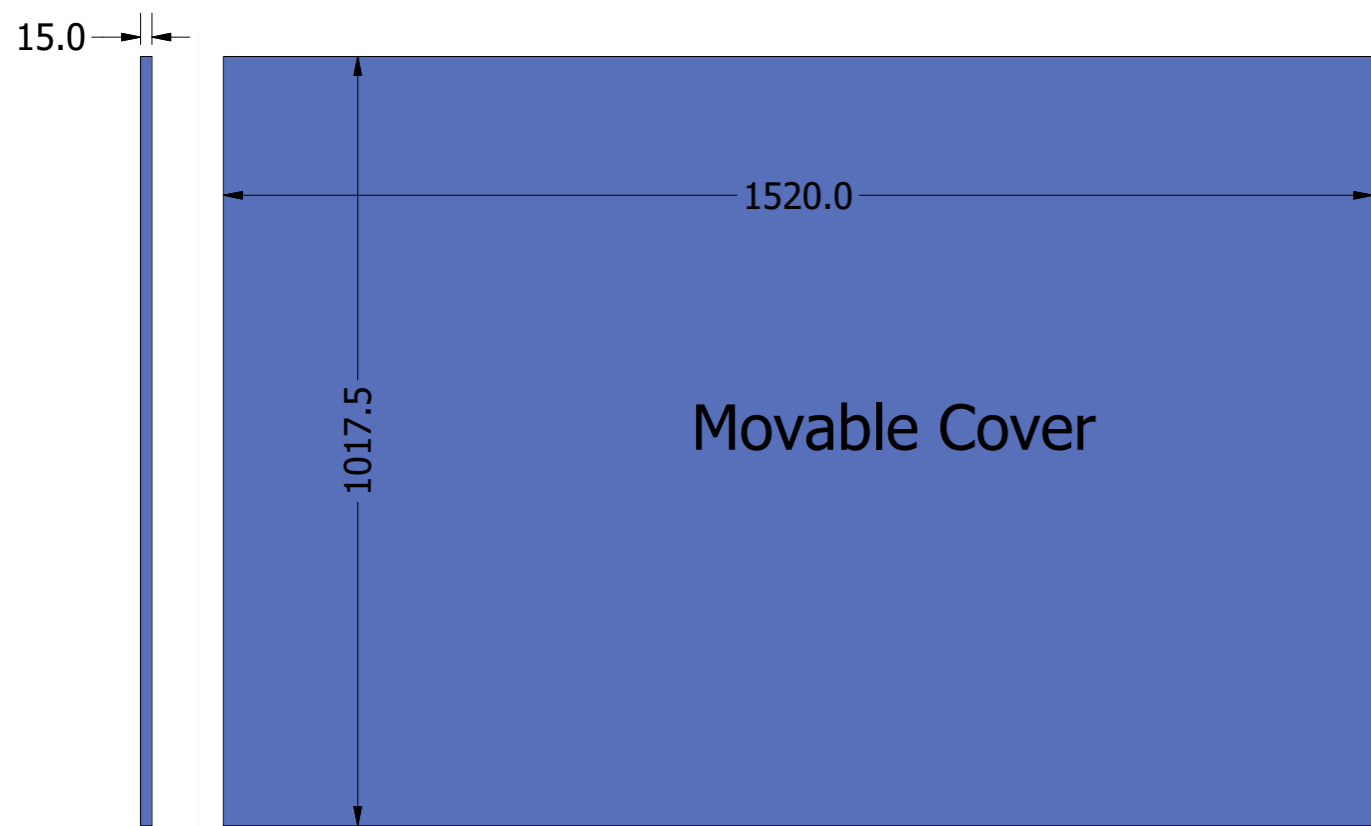
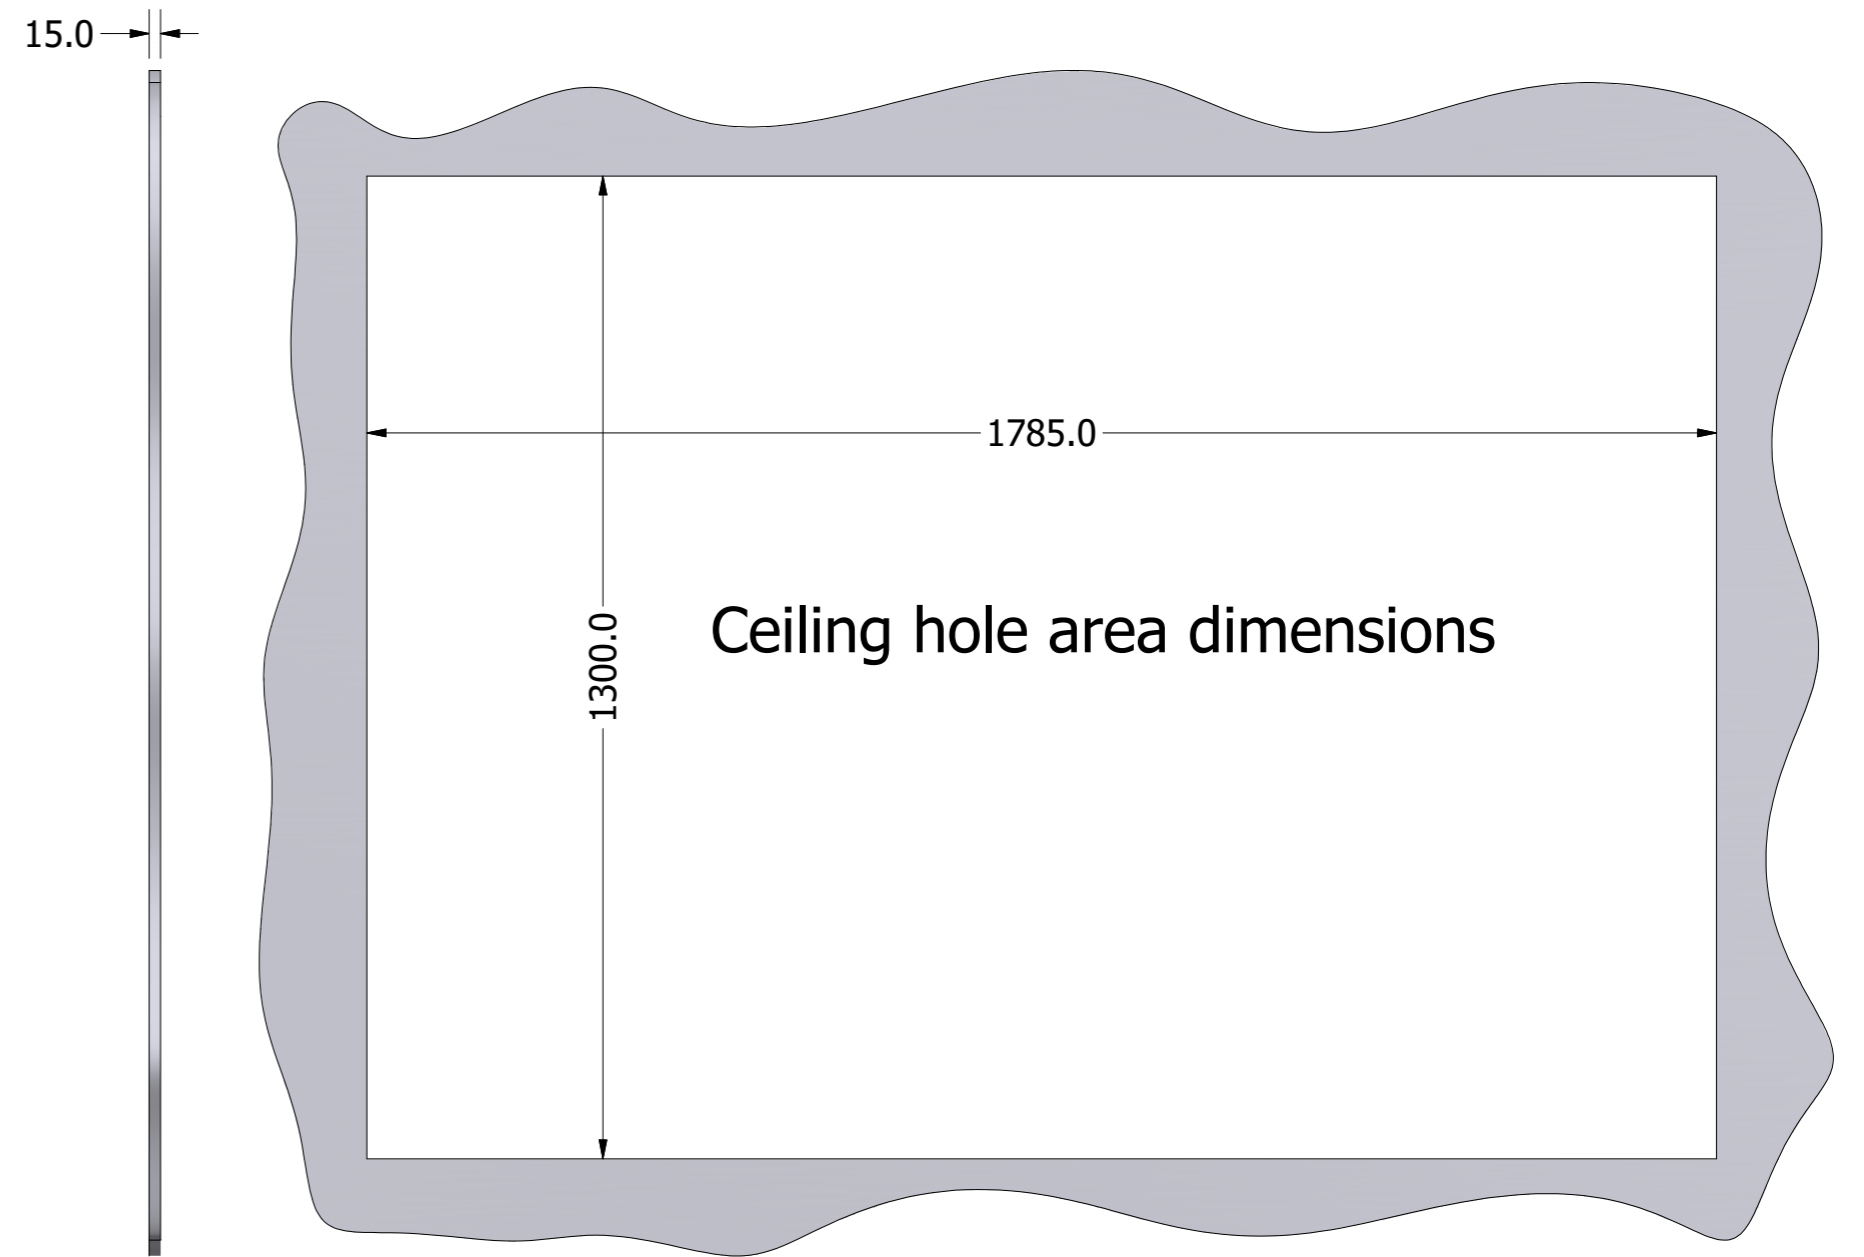


Recommended false ceiling construction details: **FPLCV3-800U**

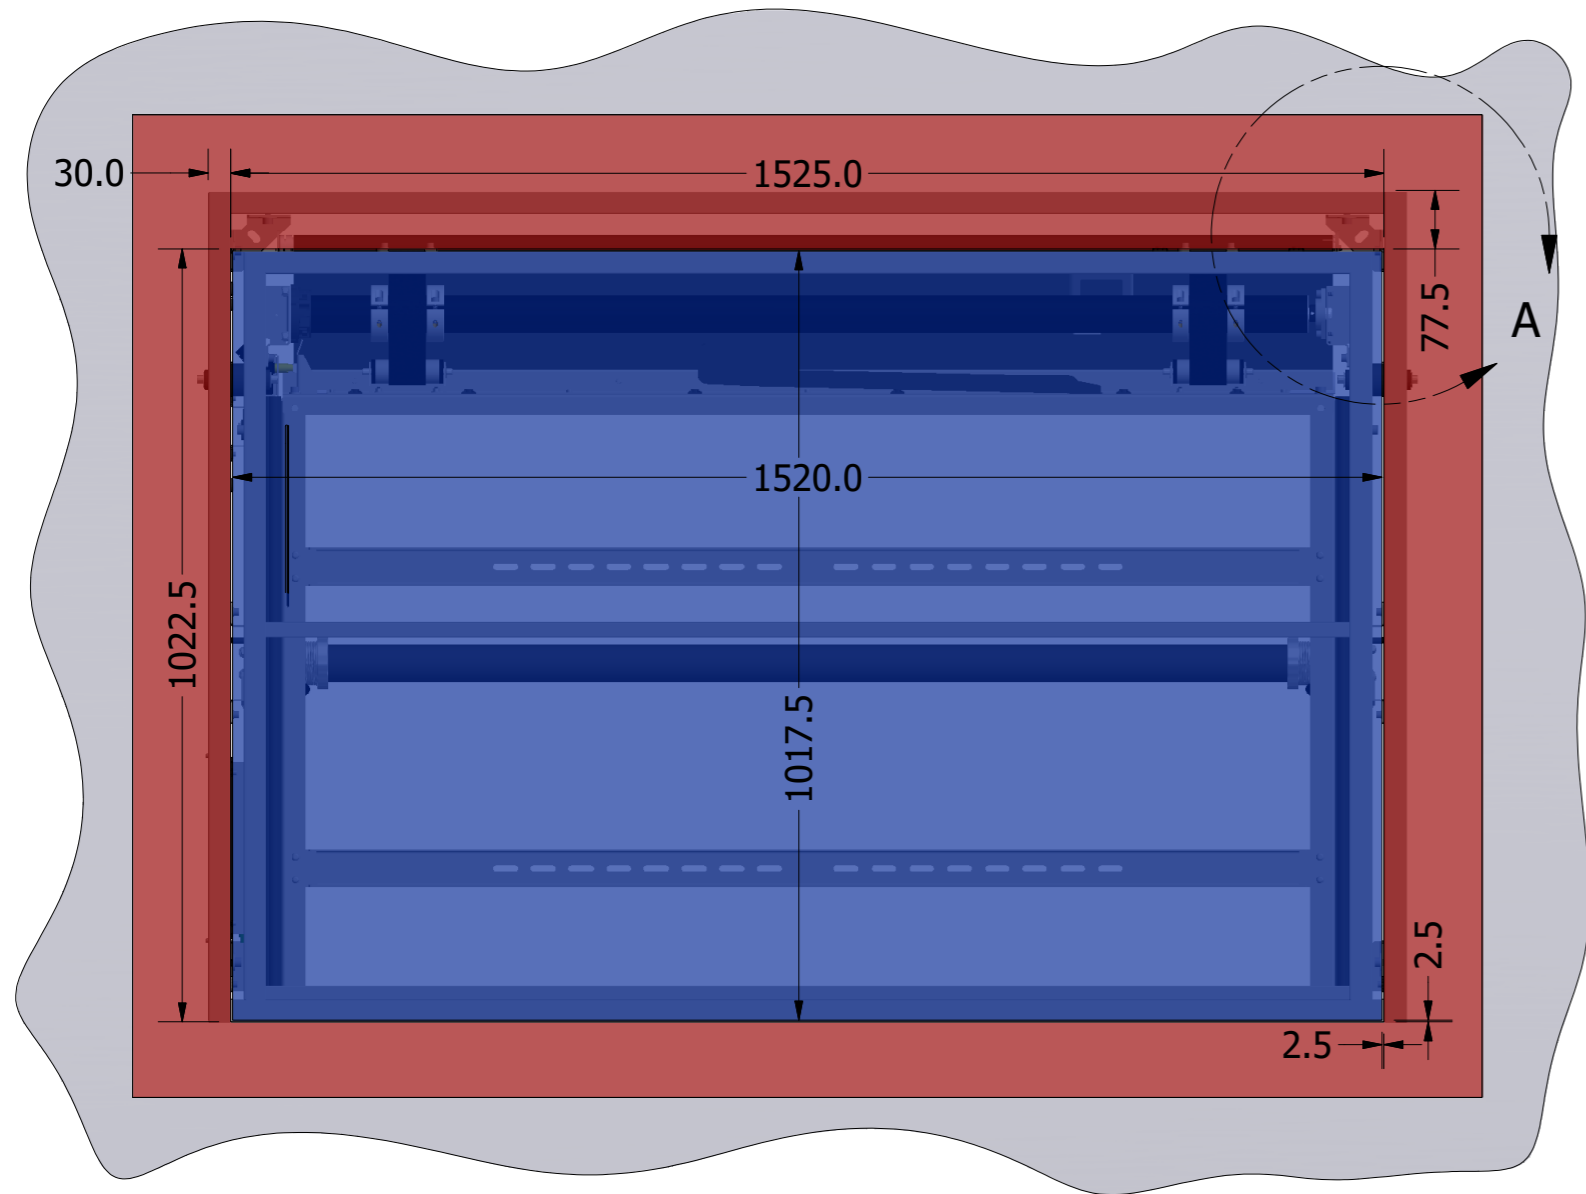

DETAIL A
SCALE 1 / 5

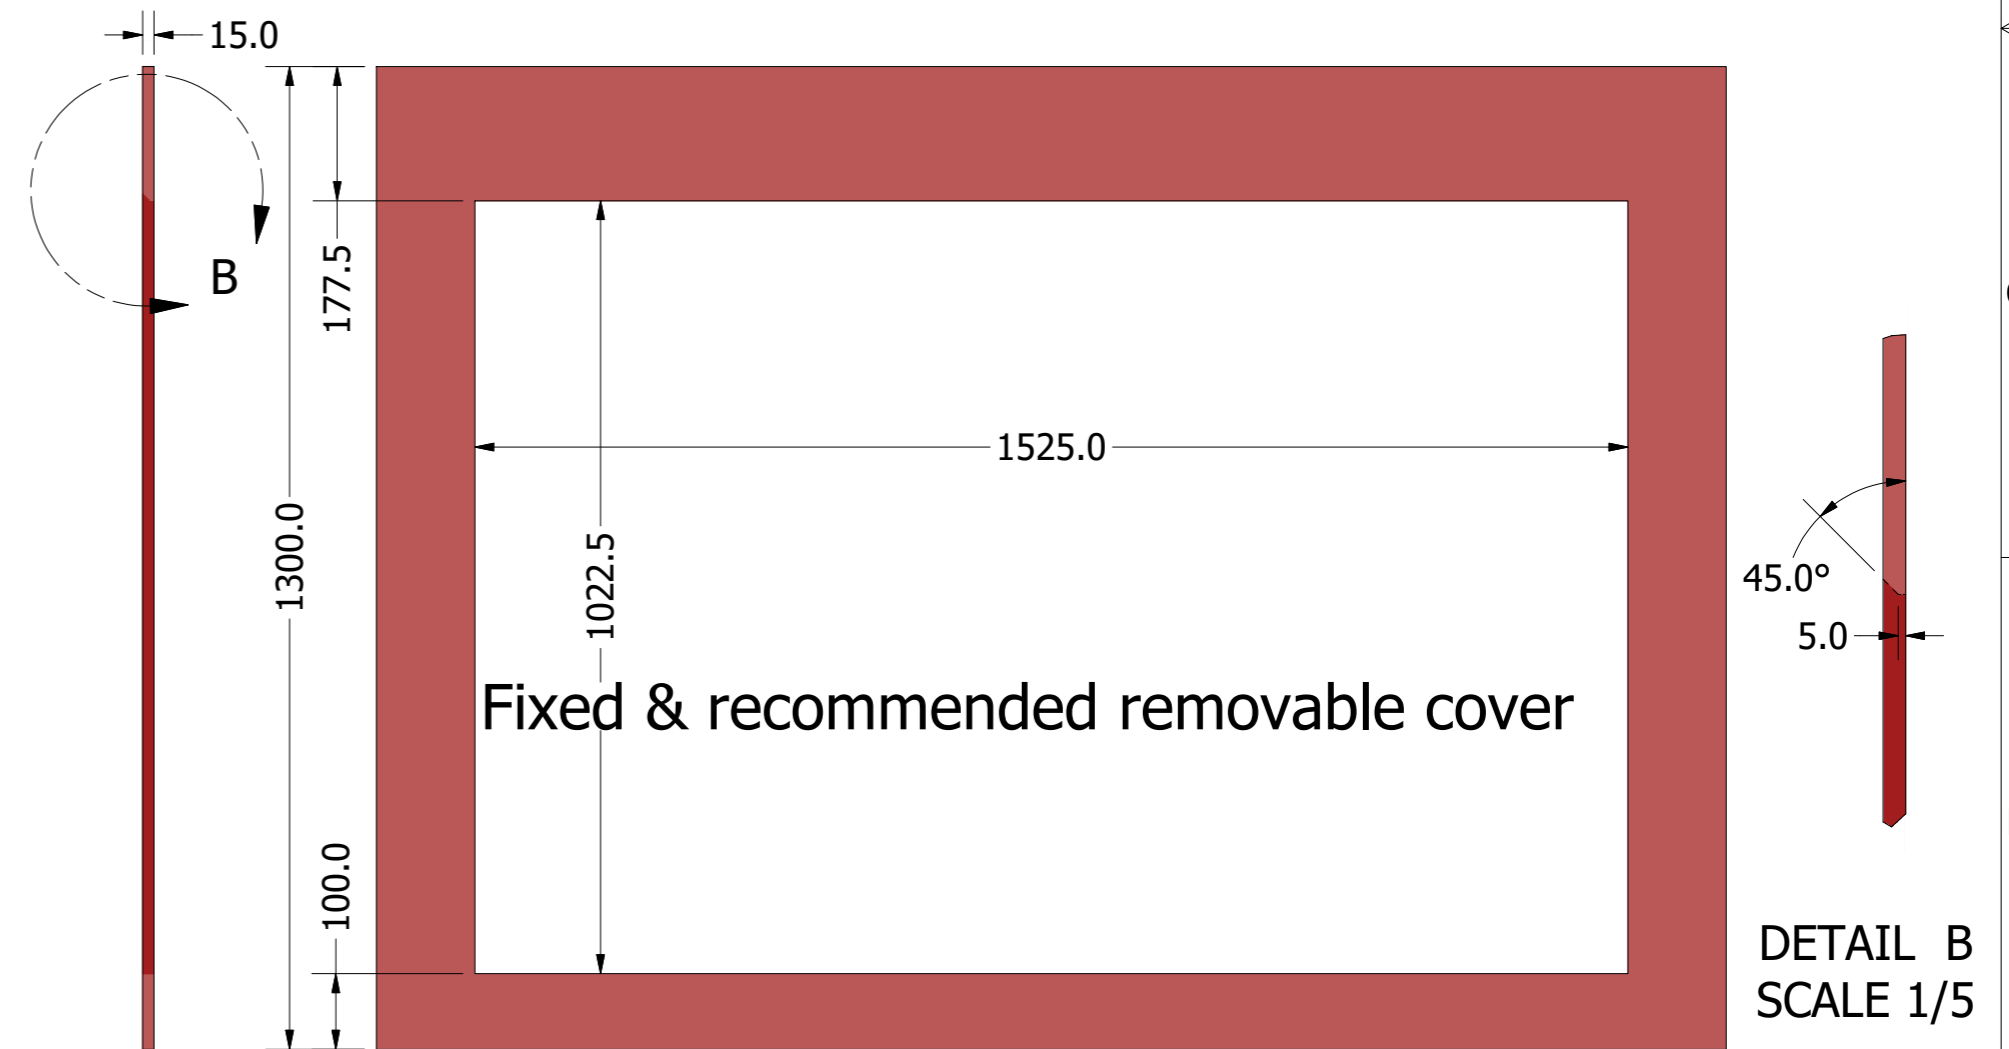

DETAIL B
SCALE 1/5

CATEGORY	FLAT PANEL CEILING LIFT	DRAWING TYPE	
MODEL	FPLCV3-800U Ceiling Details	DRAFT	FINAL
FEATURE	VERTICAL DROP DOWN DISTANCE 800mm, MAX. LOAD CAPACITY 45kg		x
COLOUR	POWDER COATING RAL9005 (BLACK BUFF)	REVERSION	DATE
DRAWING No	V1.1.07072020_VK	NO	

